


ANAHEIM HOME AND HOLIDAY SHOW

OCTOBER 20-22, 2017

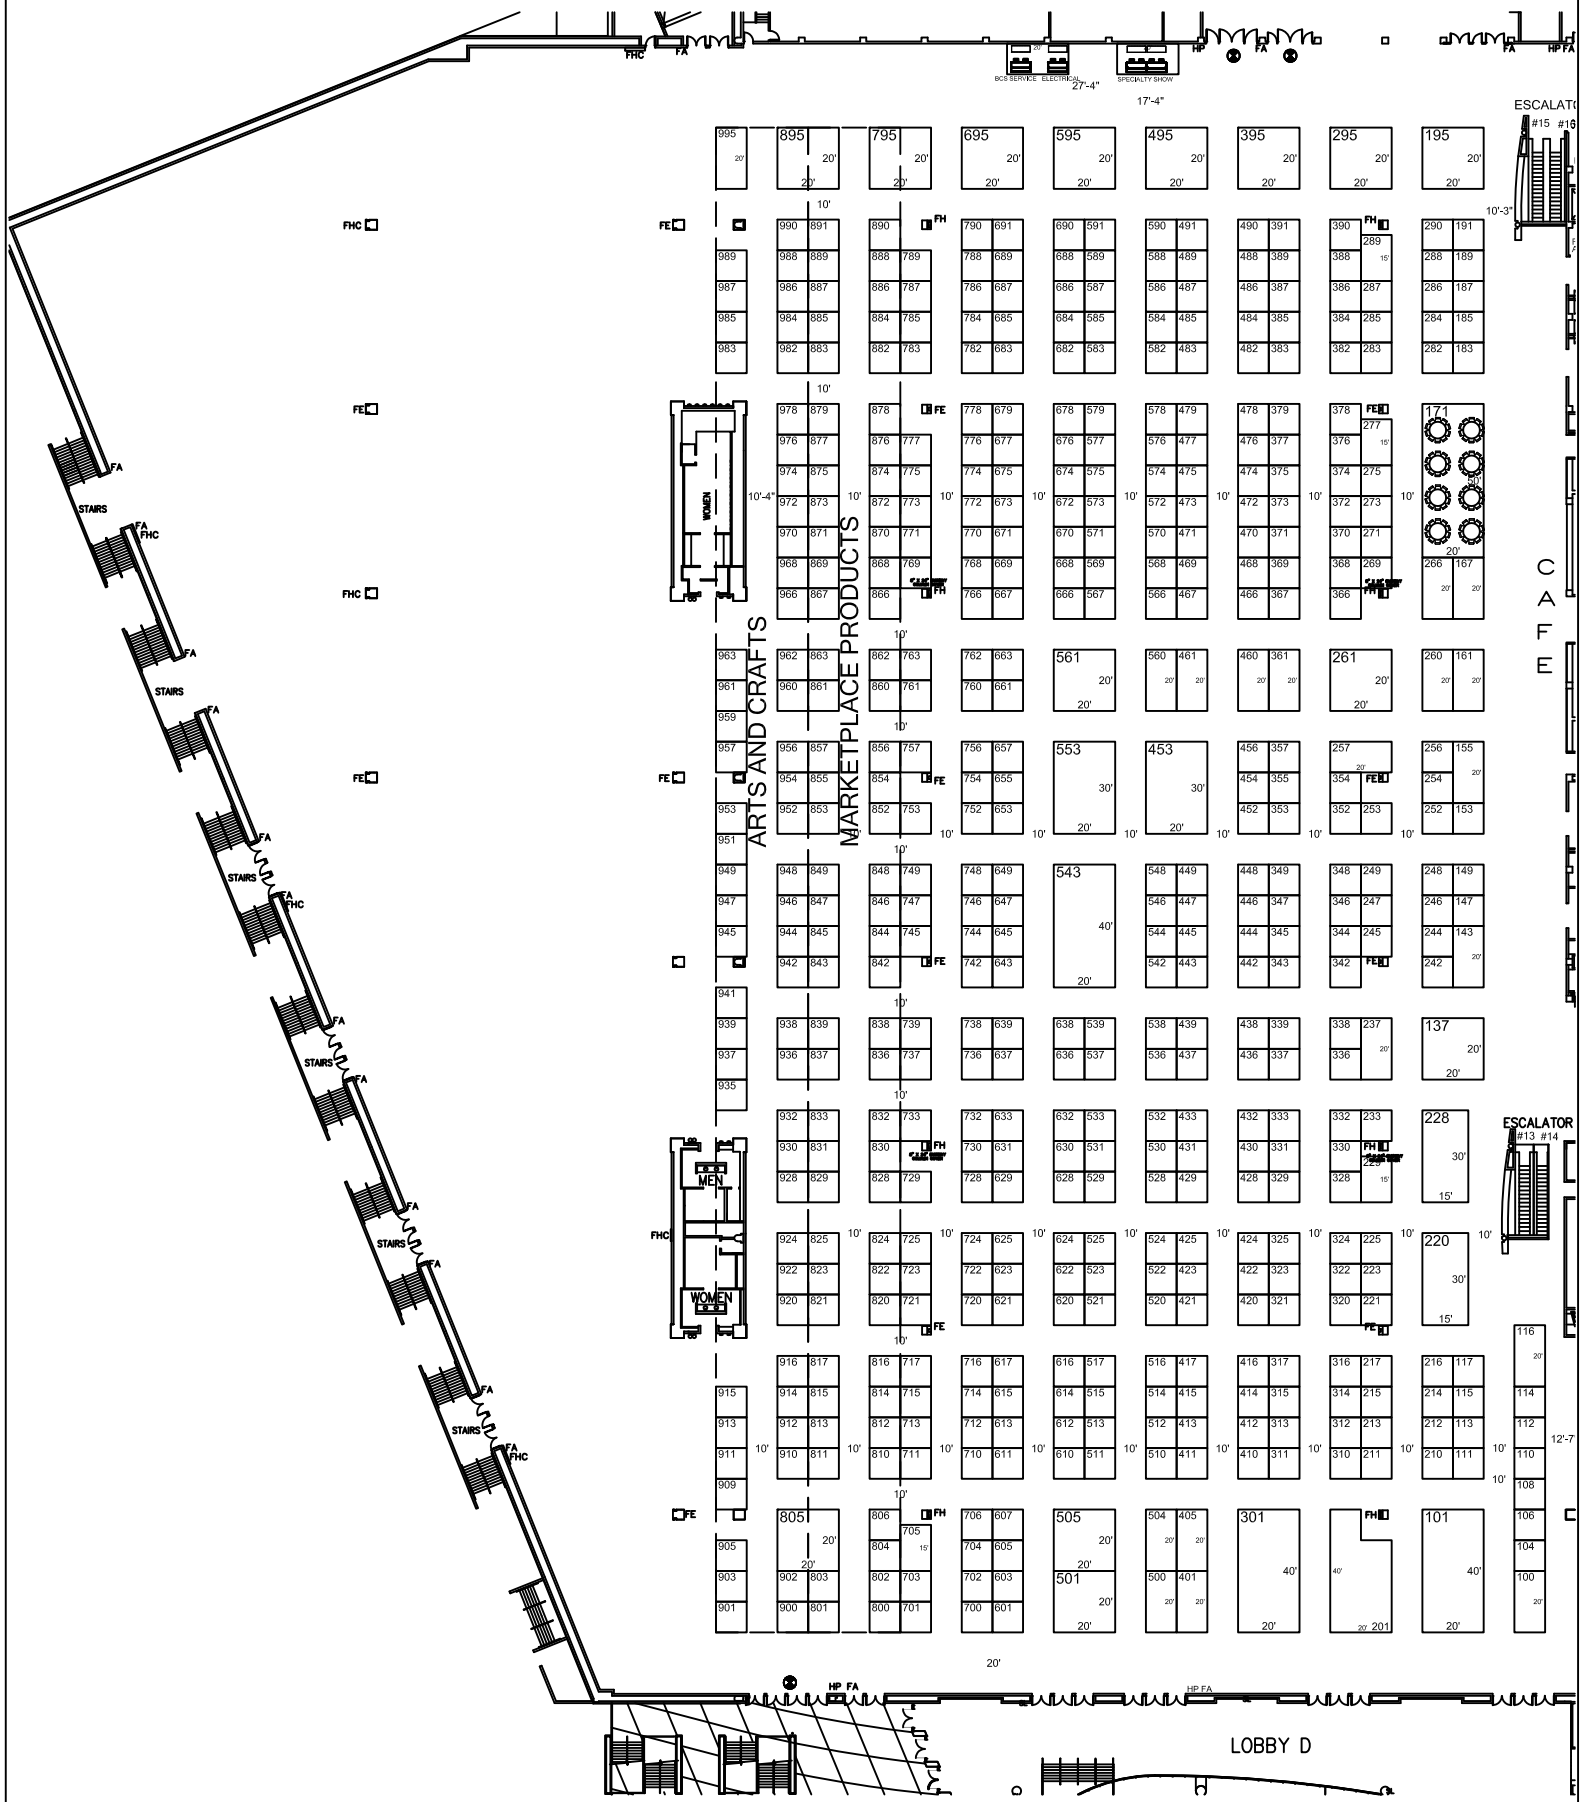

SHOW NAME & DATE(S)
ANAHEIM HOME & HOLIDAY SHOW
 OCTOBER 20-22, 2017
 SCALE: 1/8" = 1'
 SHOW #: 171003
 DRAWN DATE: 9-12-16

PACKET:
ANAHEIM CONVENTION CENTER
 ROOM/HALL:
HALL D
 ACCOUNT MANAGERS:
JACOB RUPPERT
 DRAWN BY:
R. MARTIN

REVISIONS:
 R 23/ 11-29-16
 ABLE CARPET LINEAR FOOTAGE/COLOR
XX
 BOOTH CARPET LINEAR FOOTAGE/COLOR
XX
 BOOTH SIZE: UNLESS OTHERWISE NOTED
10' X 10'

REVISED BY:
R. MARTIN
 SCALE:

 ABLE WIDTH: UNLESS OTHERWISE NOTED
10'
 MAX BOOTH COUNT:
629

NOTES:
 DISCLAIMER:
 BLAINE CONVENTION SERVICES HAS MADE EVERY EFFORT TO ENSURE THE ACCURACY OF ALL THE INFORMATION AND PLANS PROVIDED. HOWEVER, DUE TO FACILITY REPAIRS AND CHANGES CURRENT INFORMATION IS NOT ALWAYS AVAILABLE. BLAINE CONVENTION SERVICES CAN MAKE NO WARRANTIES TO THE ACCURACY OF FLOOR PLANS ISSUED PERTAINING TO THE EXISTENCE OR LOCATION OF BUILDING COLUMNS, UTILITIES, OR COMPONENTS OF FACILITY AND A CONSIDERATION IN THE CONSTRUCTION OF AN EXHIBITOR OR THEIR AGENT TO PHYSICALLY INSPECT ALL DIMENSIONS AND LOCATIONS.

114 S. BERRY ST. BREA, CA 92821
 P: (714) 522-8270 F: (714) 522-8271
 www.Blainesvs.com